

KINGSTON PIER
CHANNEL CONSTRUCTION PROJECT
DEPARTMENT OF INFRASTRUCTURE, TRANSPORT,
REGIONAL DEVELOPMENT AND COMMUNICATIONS



FOR DISPLAY PURPOSES ONLY

ENGINEERING AND PERMIT STAMPS (As Required)

INFORMATION ONLY
NOT TO BE USED
FOR CONSTRUCTION


CUSTOMER

Australian Government
Department of Infrastructure, Transport,
Regional Development and Communications

*This drawing is prepared solely for the use of the contractual customer of
Advisian and Advisian assumes no liability to any other party for any
representations contained in this drawing.

Advisian
Workday Group

KINGSTON PIER
CHANNEL CONSTRUCTION PROJECT
COVER SHEET, LOCALITY PLAN
AND DRAWING LIST

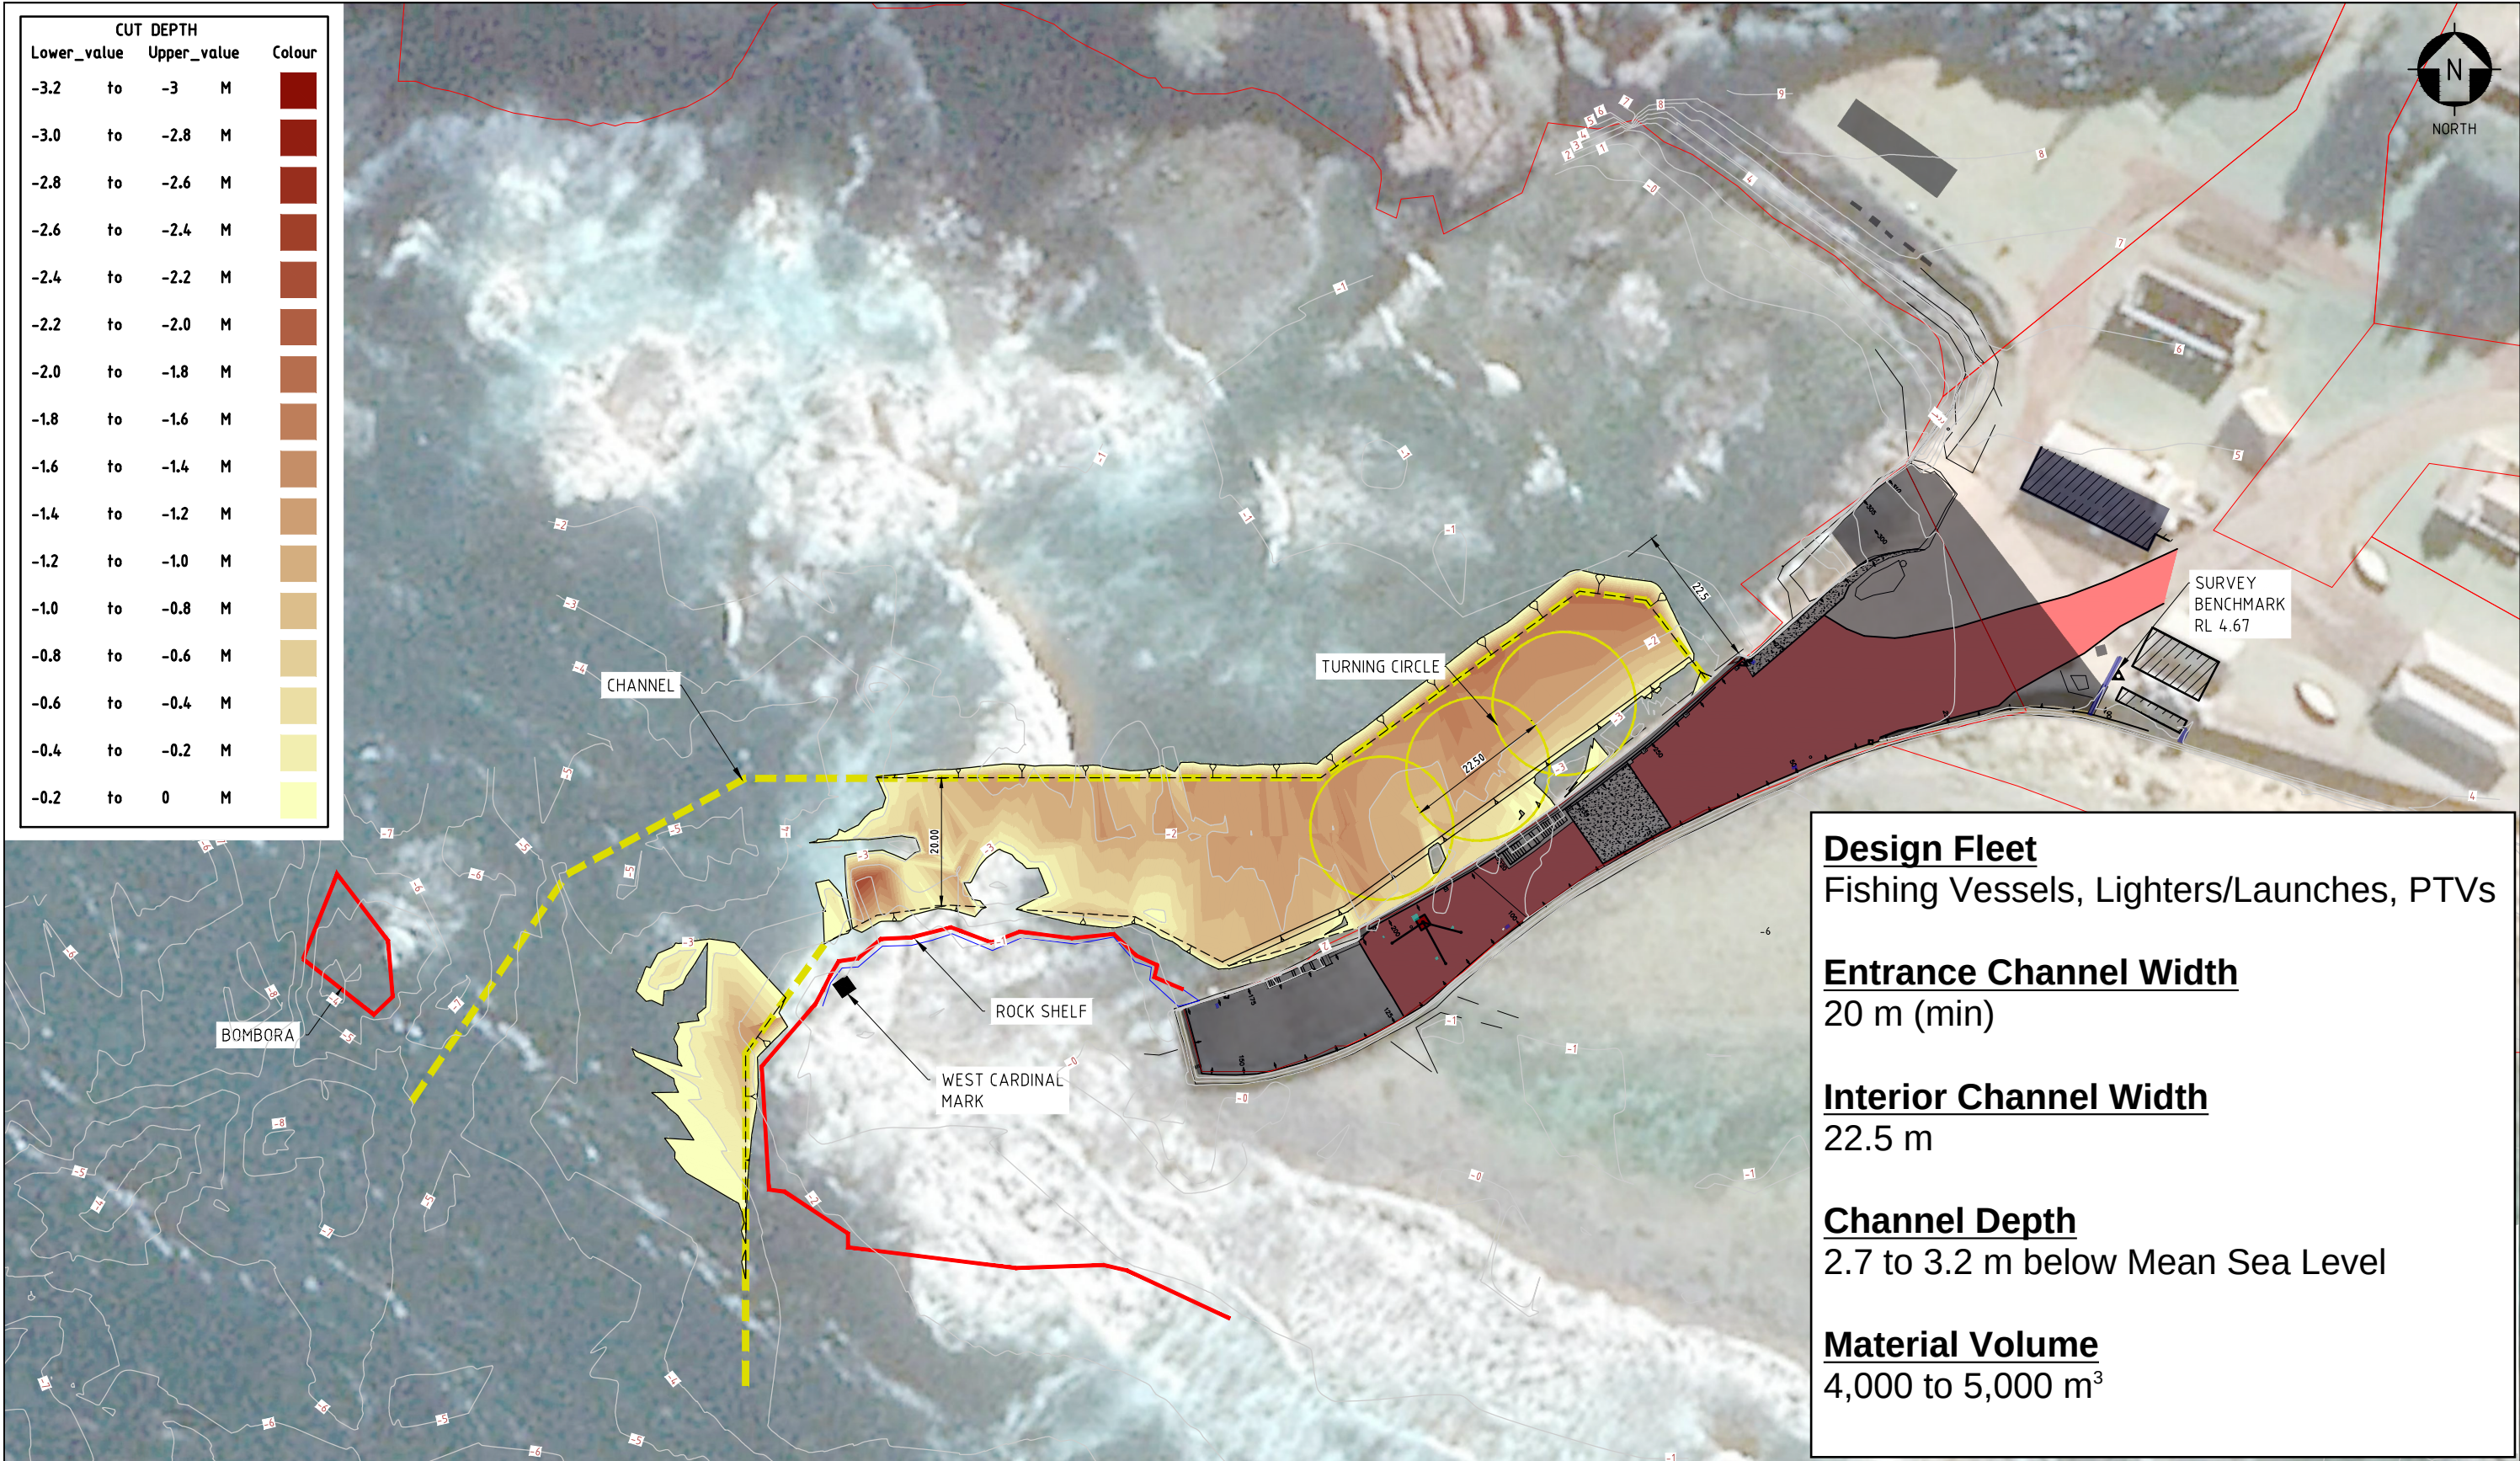


LEGEND		KINGSTON CUT PLAN	
	SURVEY CONTOUR MAJOR (1m INTERVAL)		SPOT LEVEL
	SURVEY CONTOUR MINOR (0.1m INTERVAL)		ROCK FORMATION

FOR DISPLAY PURPOSES ONLY


 empowered enabled ethical Copyright © WorleyParsons Services Pty Ltd ABN 61 001 279 812 ADVISIAN PROJECT No. 311015-00061	AT SHEET SCALE	ENGINEERING AND PERMIT STAMPS (As Required)	CUSTOMER Australian Government Department of Infrastructure, Transport, Regional Development and Communications	 KINGSTON PIER CHANNEL CONSTRUCTION PROJECT CUT PLAN

LEGEND

 - CUT AREA

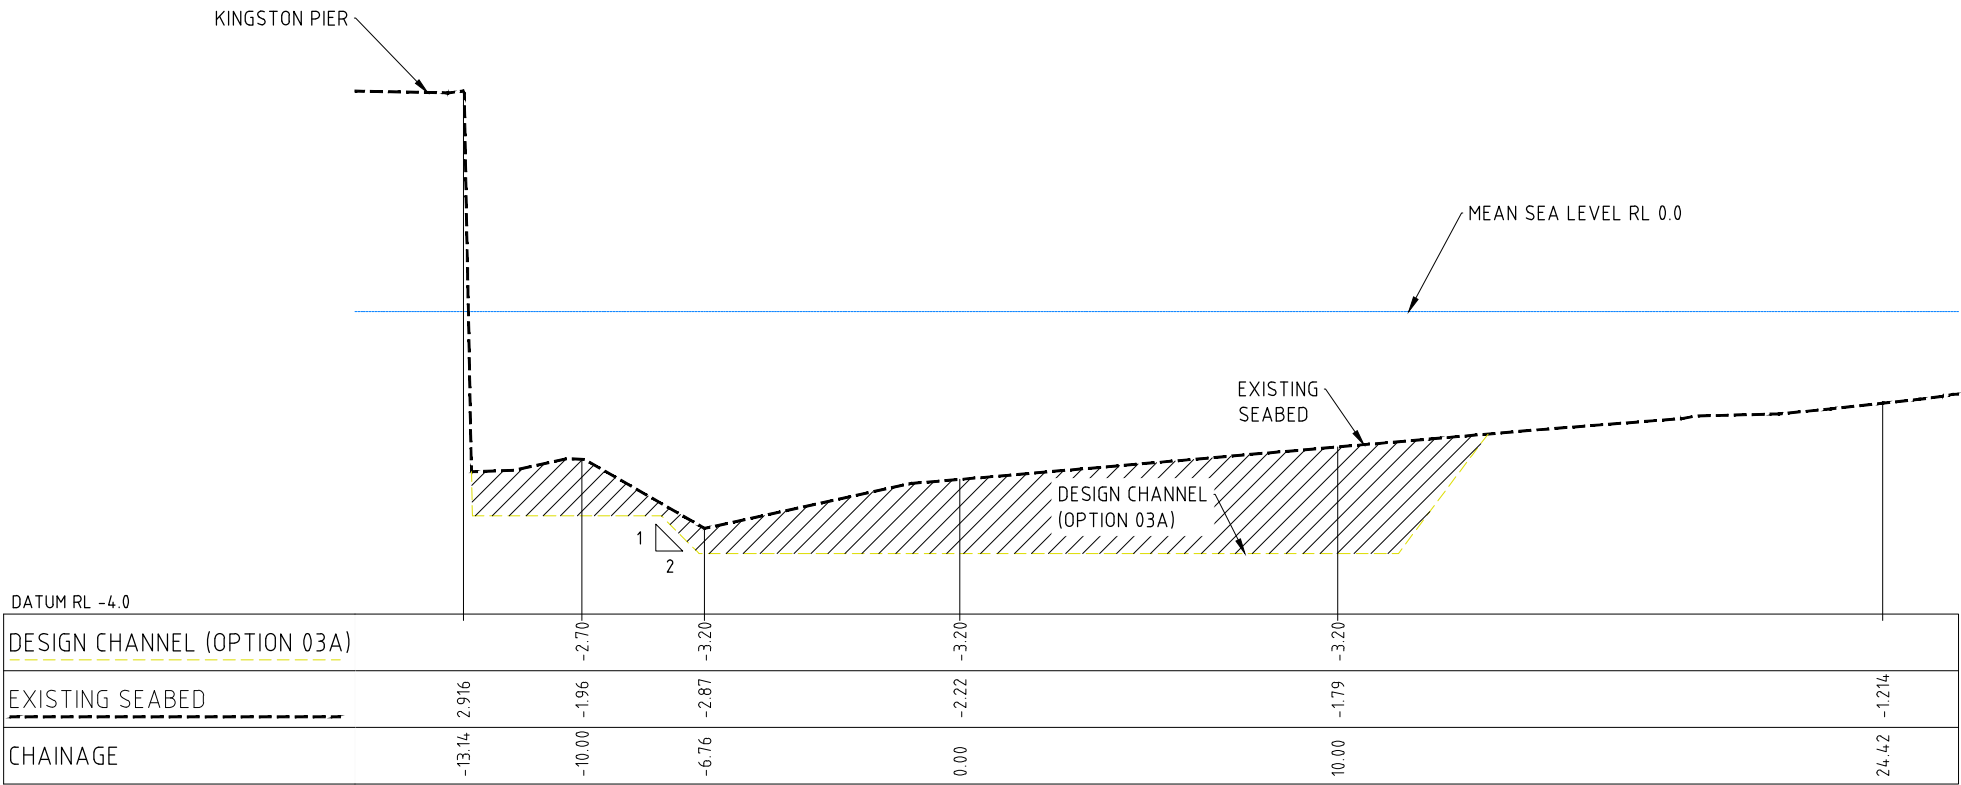

SECTION B
1:100H 1:50V

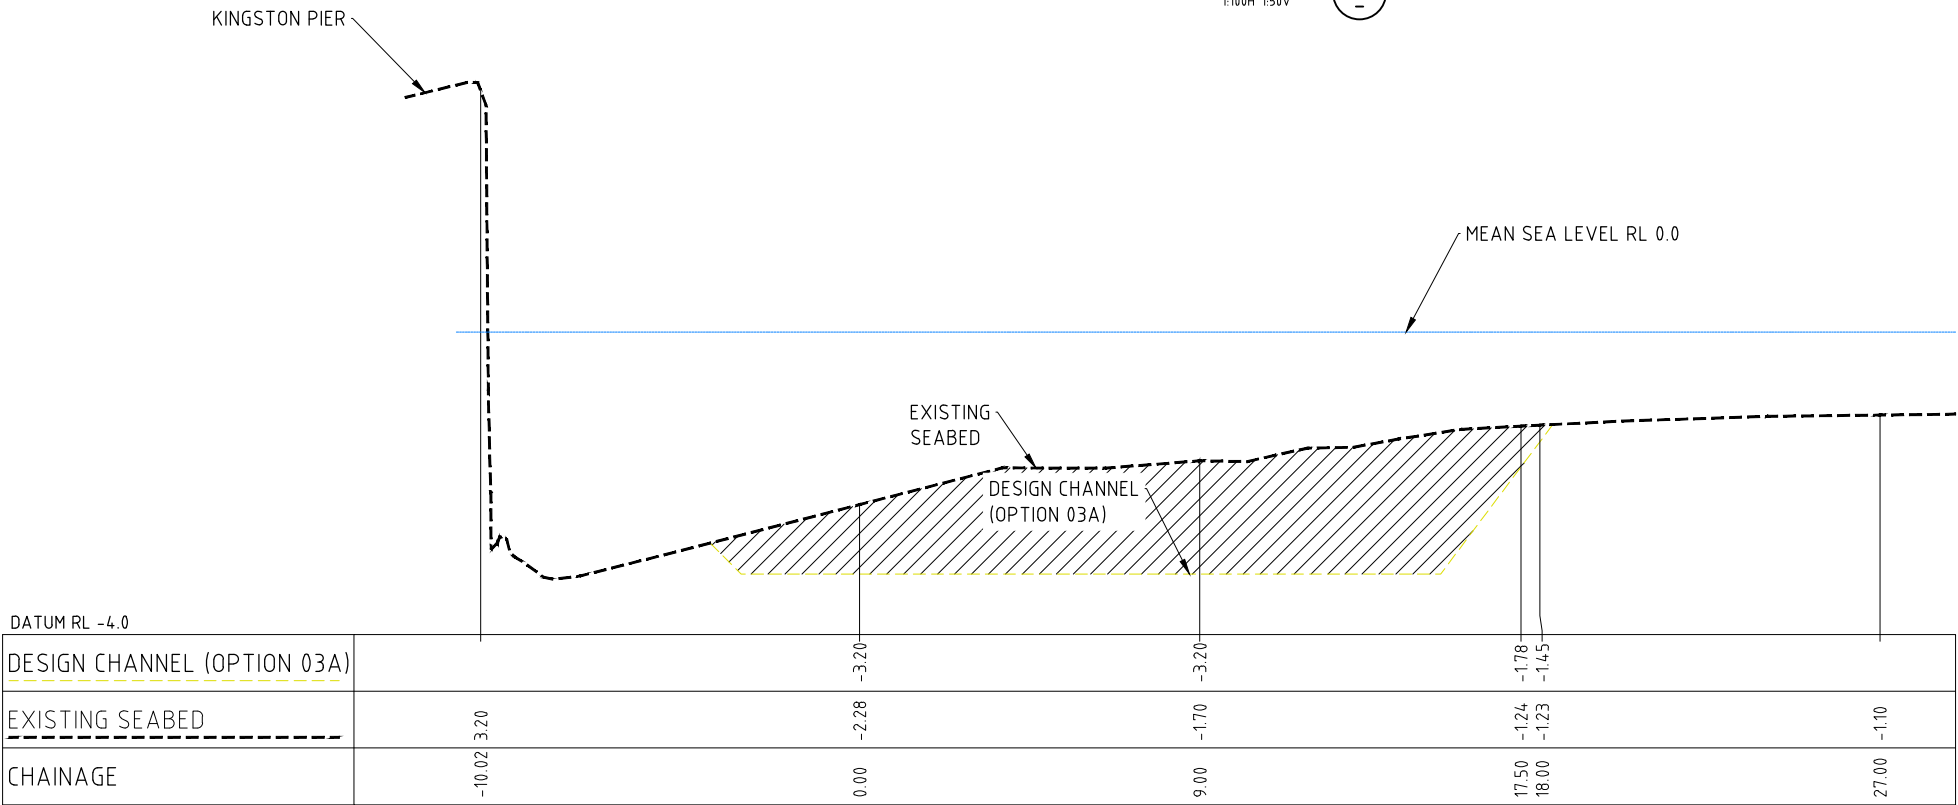

SECTION A
1:100H 1:50V

FOR DISPLAY PURPOSES ONLY

AS SHEET SCALE	ENGINEERING AND PERMIT STAMPS (As Required)	CUSTOMER	 KINGSTON PIER CHANNEL CONSTRUCTION PROJECT CROSS SECTIONS CH : 50m & 70m
 empowered enabled ethical Copyright © WorleyParsons Services Pty Ltd ABN 61 001 279 812 ADVISIAN PROJECT No. 311015-00061 INFORMATION ONLY NOT TO BE USED FOR CONSTRUCTION	 Australian Government Department of Infrastructure, Transport, Regional Development and Communications *This drawing is prepared solely for the use of the contractual customer of Advisian and Advisian assumes no liability to any other party for any representations contained in this drawing.*		



FOR DISPLAY PURPOSES ONLY

A1 SHEET SCALE OneWay empowered enabled ethical Copyright © WorleyParsons Services Pty Ltd ABN 61 001 279 812 ADVISIAN PROJECT No. 311015-00061	ENGINEERING AND PERMIT STAMPS (As Required) INFORMATION ONLY NOT TO BE USED FOR CONSTRUCTION	CUSTOMER Australian Government Department of Infrastructure, Transport, Regional Development and Communications *This drawing is prepared solely for the use of the contractual customer of Advisian and Advisian assumes no liability to any other party for any representations contained in this drawing.*	Advisian Worley Group KINGSTON PIER CHANNEL CONSTRUCTION PROJECT FILL PLAN (OLD CASCADE QUARRY)
--	--	--	---